
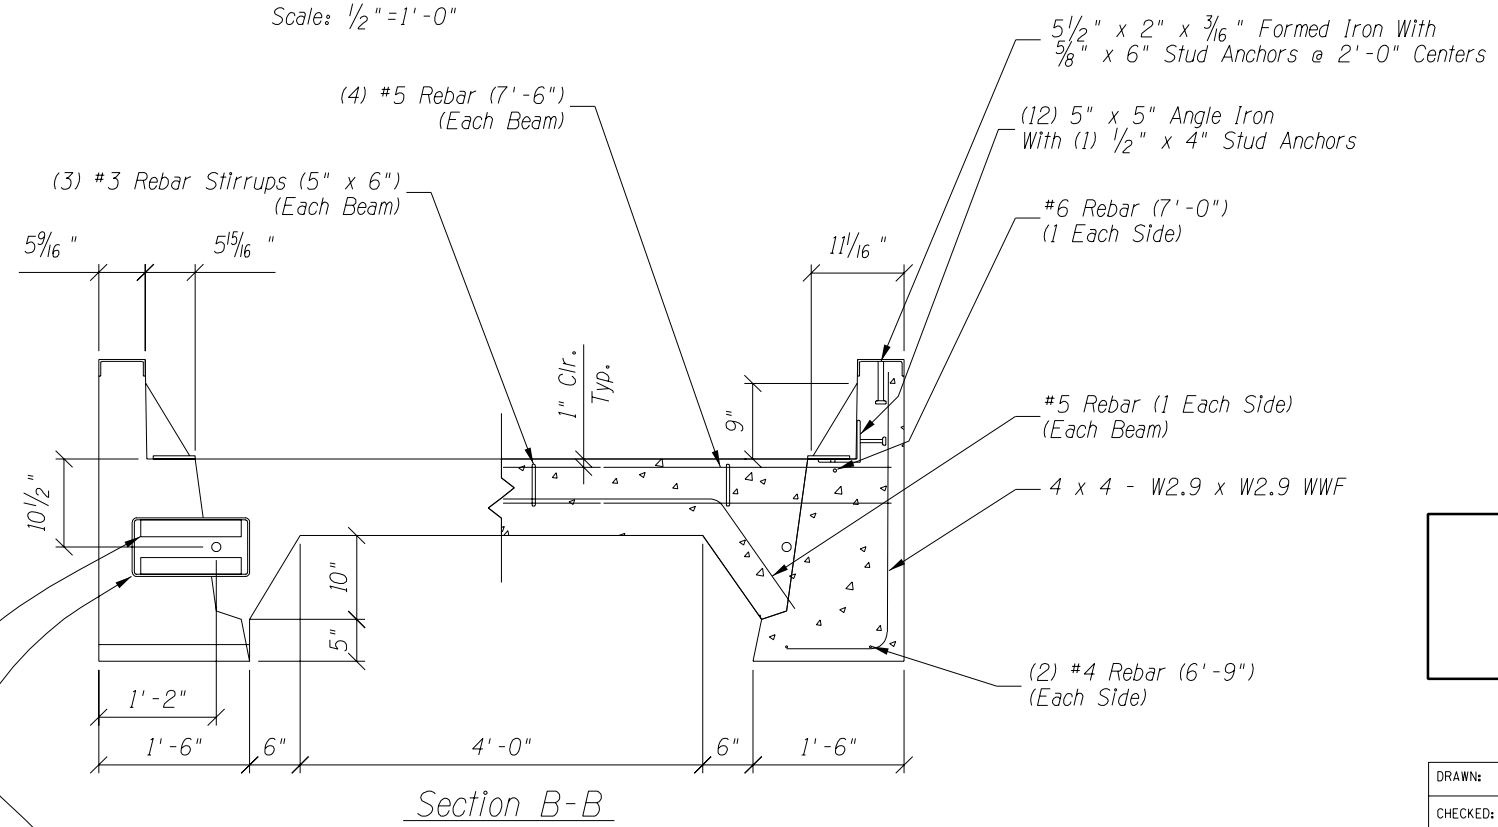


*Isometric View Of Center Unit*  
 Scale: 1/2" = 1'-0"

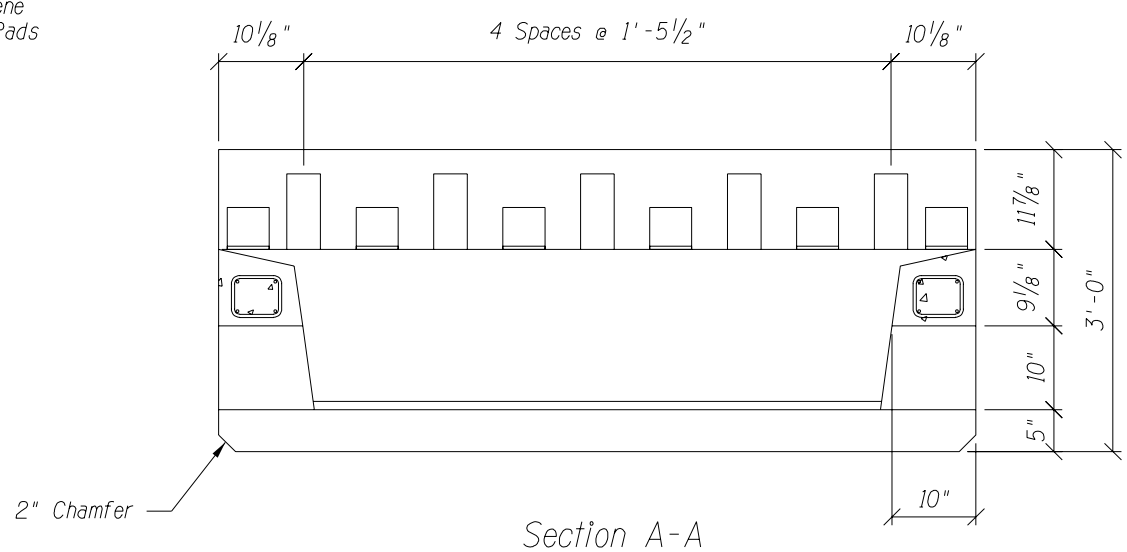

APPROVED VIA ADOT  
 PRIDE PROGRAM: 10/08/03

*Replaces Drawing #HD-101A*

DRAWN: AT	DATE: 2/21/02	Precast Concrete Cattle Guard With 1'-2" x 7" Male & Female Keys A.D.O.T. Standard H-20 C-11.10		
CHECKED:	DATE:			
APPROVED:	DATE:			
THIS DRAWING IS THE PROPERTY OF THE UTILITY VAULT COMPANY. IT IS SUBMITTED FOR REFERENCE PURPOSES ONLY AND SHALL NOT BE USED IN ANY WAY INJURIOUS TO THE INTERESTS OF SAID COMPANY.		SCALE: 3/4"=1'-0"	S.O. NO:	DRAWING NO:
		SHEET: 3 OF: 4	WEIGHT:	G2100-3
		REV:		